




G. FLOOR PLAN

DWG NO
Mark/AR/RDL/2016/103


TRINITY
SECTOR 84

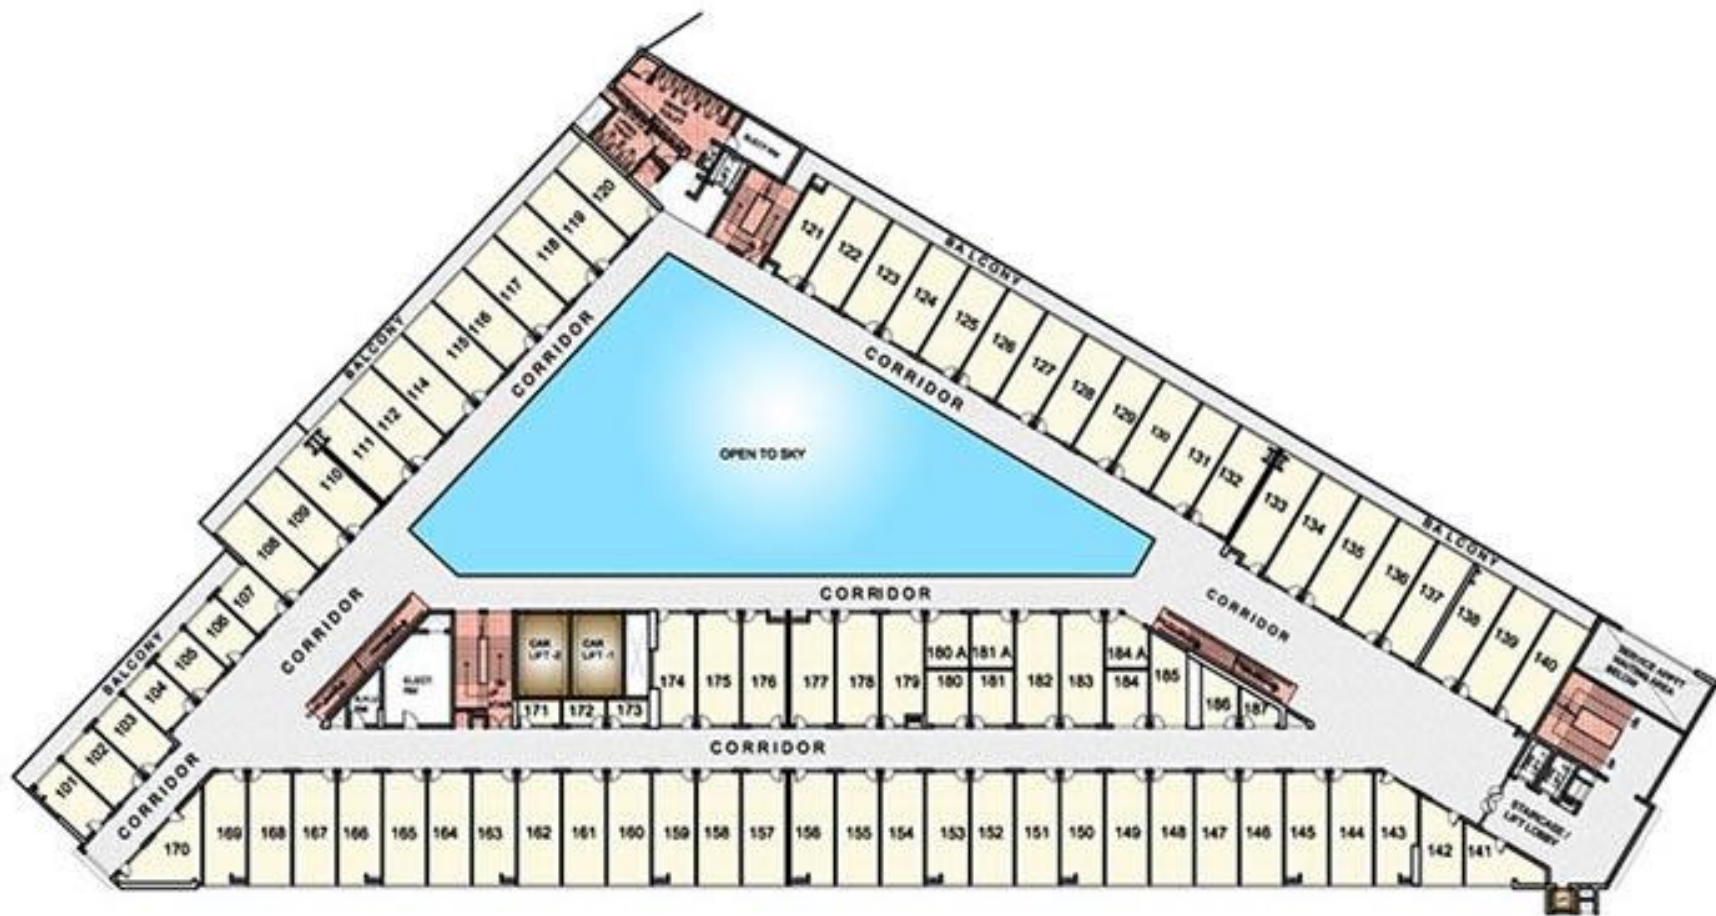

FIRST FLOOR PLAN

DWG NO
Mark/AR/RDL/2016/104


TRINITY
SECTOR 84

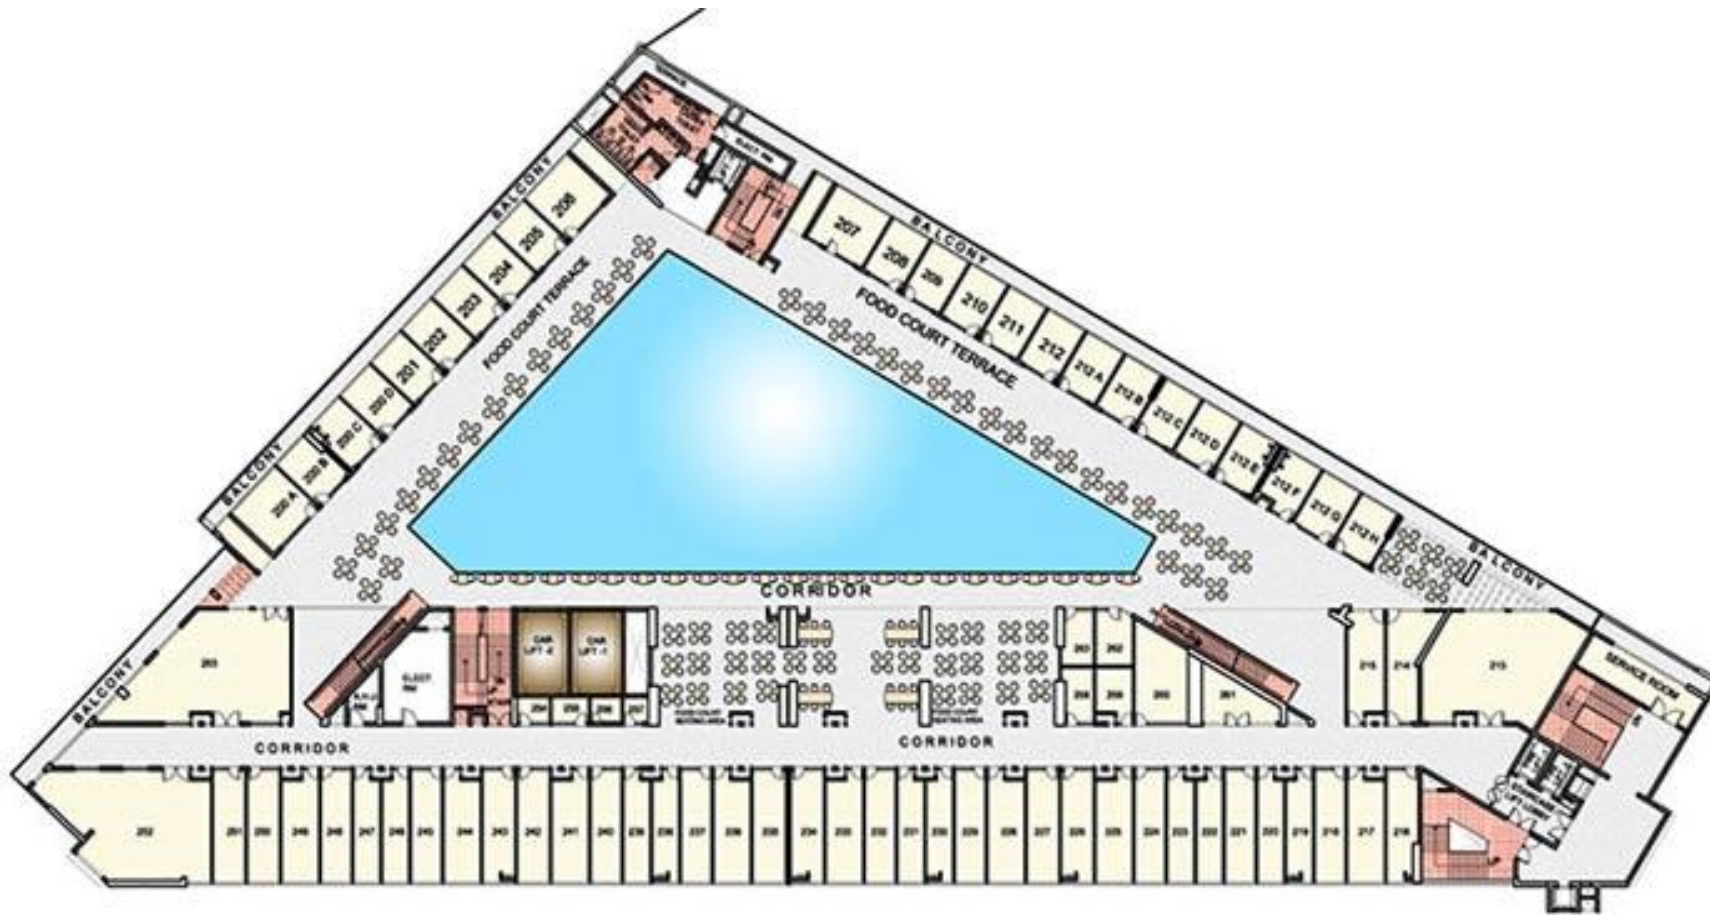

SECOND FLOOR PLAN

DWG NO
Mark/AR/RDL/2016/106

TRINITY
SECTOR 84

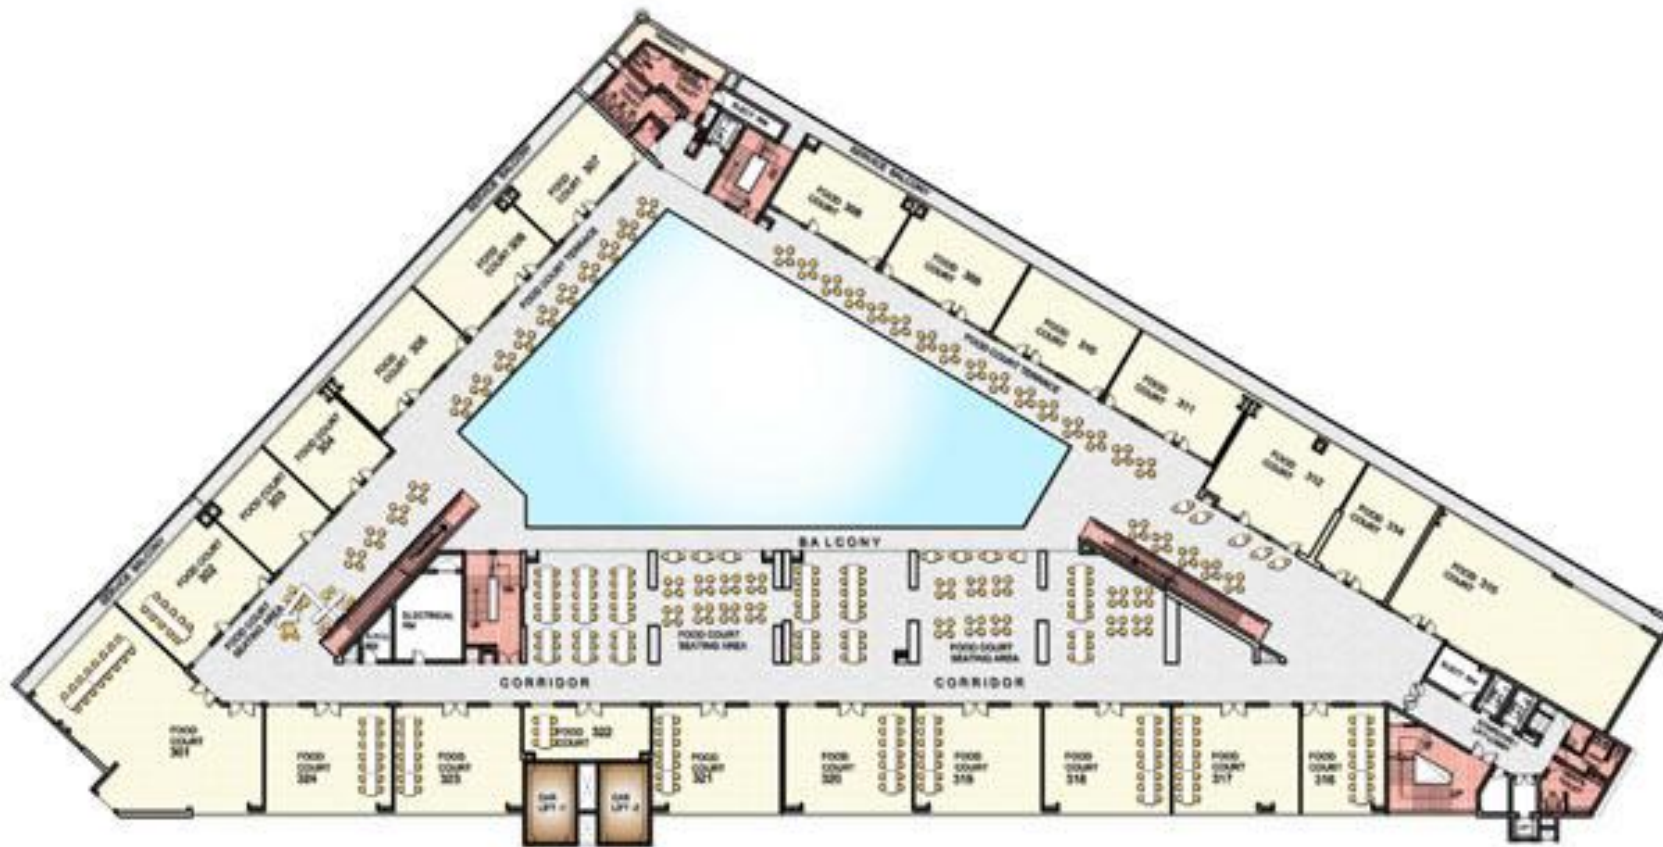

THIRD FLOOR PLAN

TRINITY
SECTOR 84



SITE PLAN

TRINITY
SECTOR 84